

Villa Type Five - Plot 19



NINETEEN
RIVIERA LAGOON

Number of bedrooms : **6 bedrooms**

Plot Area : 905 SQ.M | 9,743 SQ.FT • BUA : 1,662 SQ.M | 17,895 SQ.FT



Basement Area : 744 SQ.M | 8,013 SQ.FT

Disclaimer:


(1) All materials, dimensions, renders and drawings are approximate and for illustration purposes only. (2) Information is subject to change without notice. (3) Actual areas may vary from the stated area. (4) Drawings not to scale. (5) The developer reserves the right to make revisions/alterations without any liability whatsoever. (6) Units are sold as unfurnished, without furniture, fittings, etc.



Ground Area : 274 SQ.M | 2,950 SQ.FT

Disclaimer:

(1) All materials, dimensions, renders and drawings are approximate and for illustration purposes only. (2) Information is subject to change without notice. (3) Actual areas may vary from the stated area. (4) Drawings not to scale. (5) The developer reserves the right to make revisions/alterations without any liability whatsoever. (6) Units are sold as unfurnished, without furniture, fittings, etc.

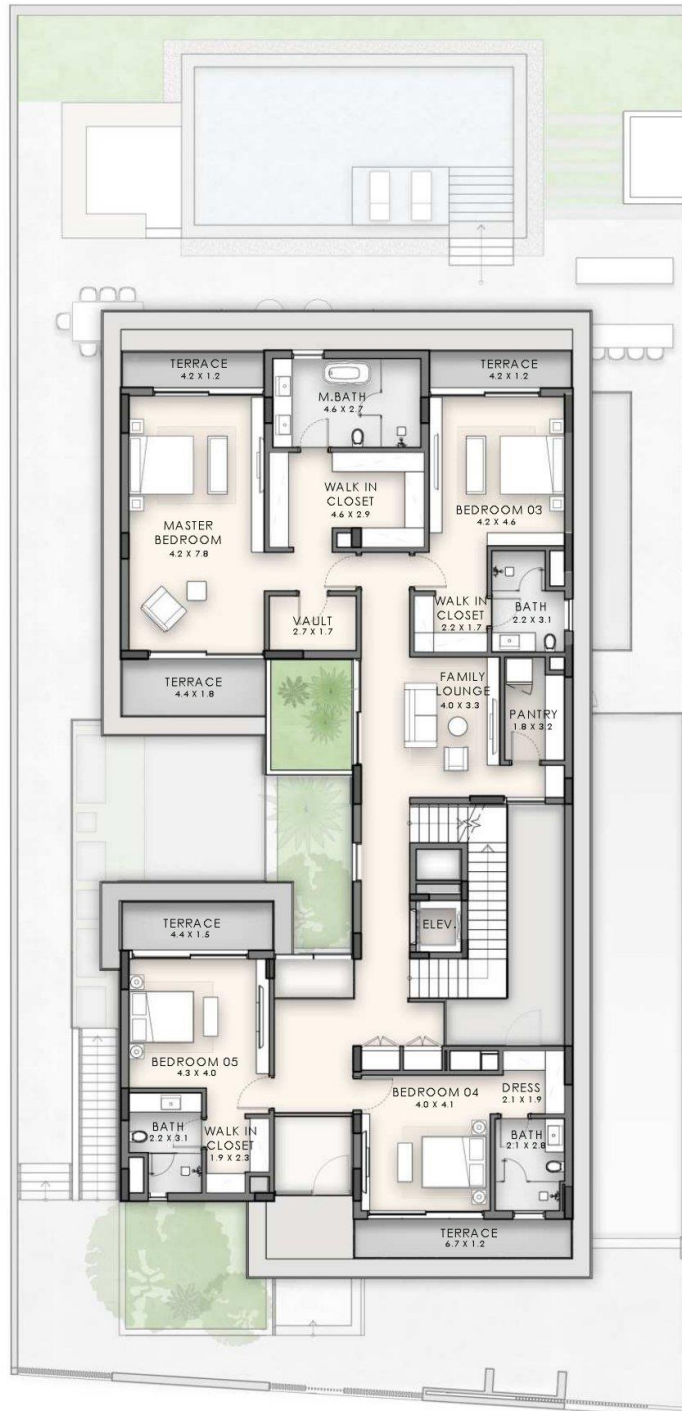

First Area : 317 SQ.M | 3,414 SQ.FT

Disclaimer:

(1) All materials, dimensions, renders and drawings are approximate and for illustration purposes only. (2) Information is subject to change without notice. (3) Actual areas may vary from the stated area. (4) Drawings not to scale. (5) The developer reserves the right to make revisions/alterations without any liability whatsoever. (6) Units are sold as unfurnished, without furniture, fittings, etc.



Second Area : 327 SQ.M | 3,518 SQ.FT

Disclaimer:

(1) All materials, dimensions, renders and drawings are approximate and for illustration purposes only. (2) Information is subject to change without notice. (3) Actual areas may vary from the stated area. (4) Drawings not to scale. (5) The developer reserves the right to make revisions/alterations without any liability whatsoever. (6) Units are sold as unfurnished, without furniture, fittings, etc.